




 





 


 










- | | |
|--|--|
|  | TYPE III BARRICADE W/SIGN |
|  | TYPE II BARRICADE W/O SIGN |
| ● | 28"(11cm)TRAFFIC CONES W/13"(5cm)
REFLECTIVE SLEEVE FOR DAY/NIGHT USE OR
DELINEATORS IF DAY USE ONLY |
| ● | TRAFFIC CONE WITH CLIP ON SIGN |
|  | PROPOSED SIGN AND POST |
|  | EXISTING SIGN AND POST |
|  | SIGNALIZED INTERSECTION |
|  | FLASHING ARROW BOARD |
|  | HIGH LEVEL WARNING DEVICE WITH SIGN |
|  | FLAGGER |
| TANS | TOW AWAY NO STOPPING --- TO --- (SHOW HOURS) |
| TANSAT | TOW AWAY NO STOPPING ANY TIME |
|  | WORK ZONE LIMITS |
|  | DIRECTION OF TRAFFIC |



OF

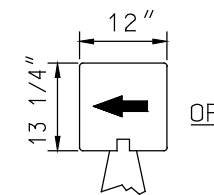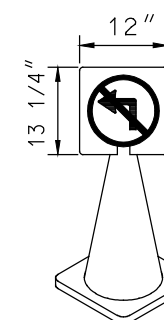

CLIP ON TYPE
CONE MOUNTED SIGNS

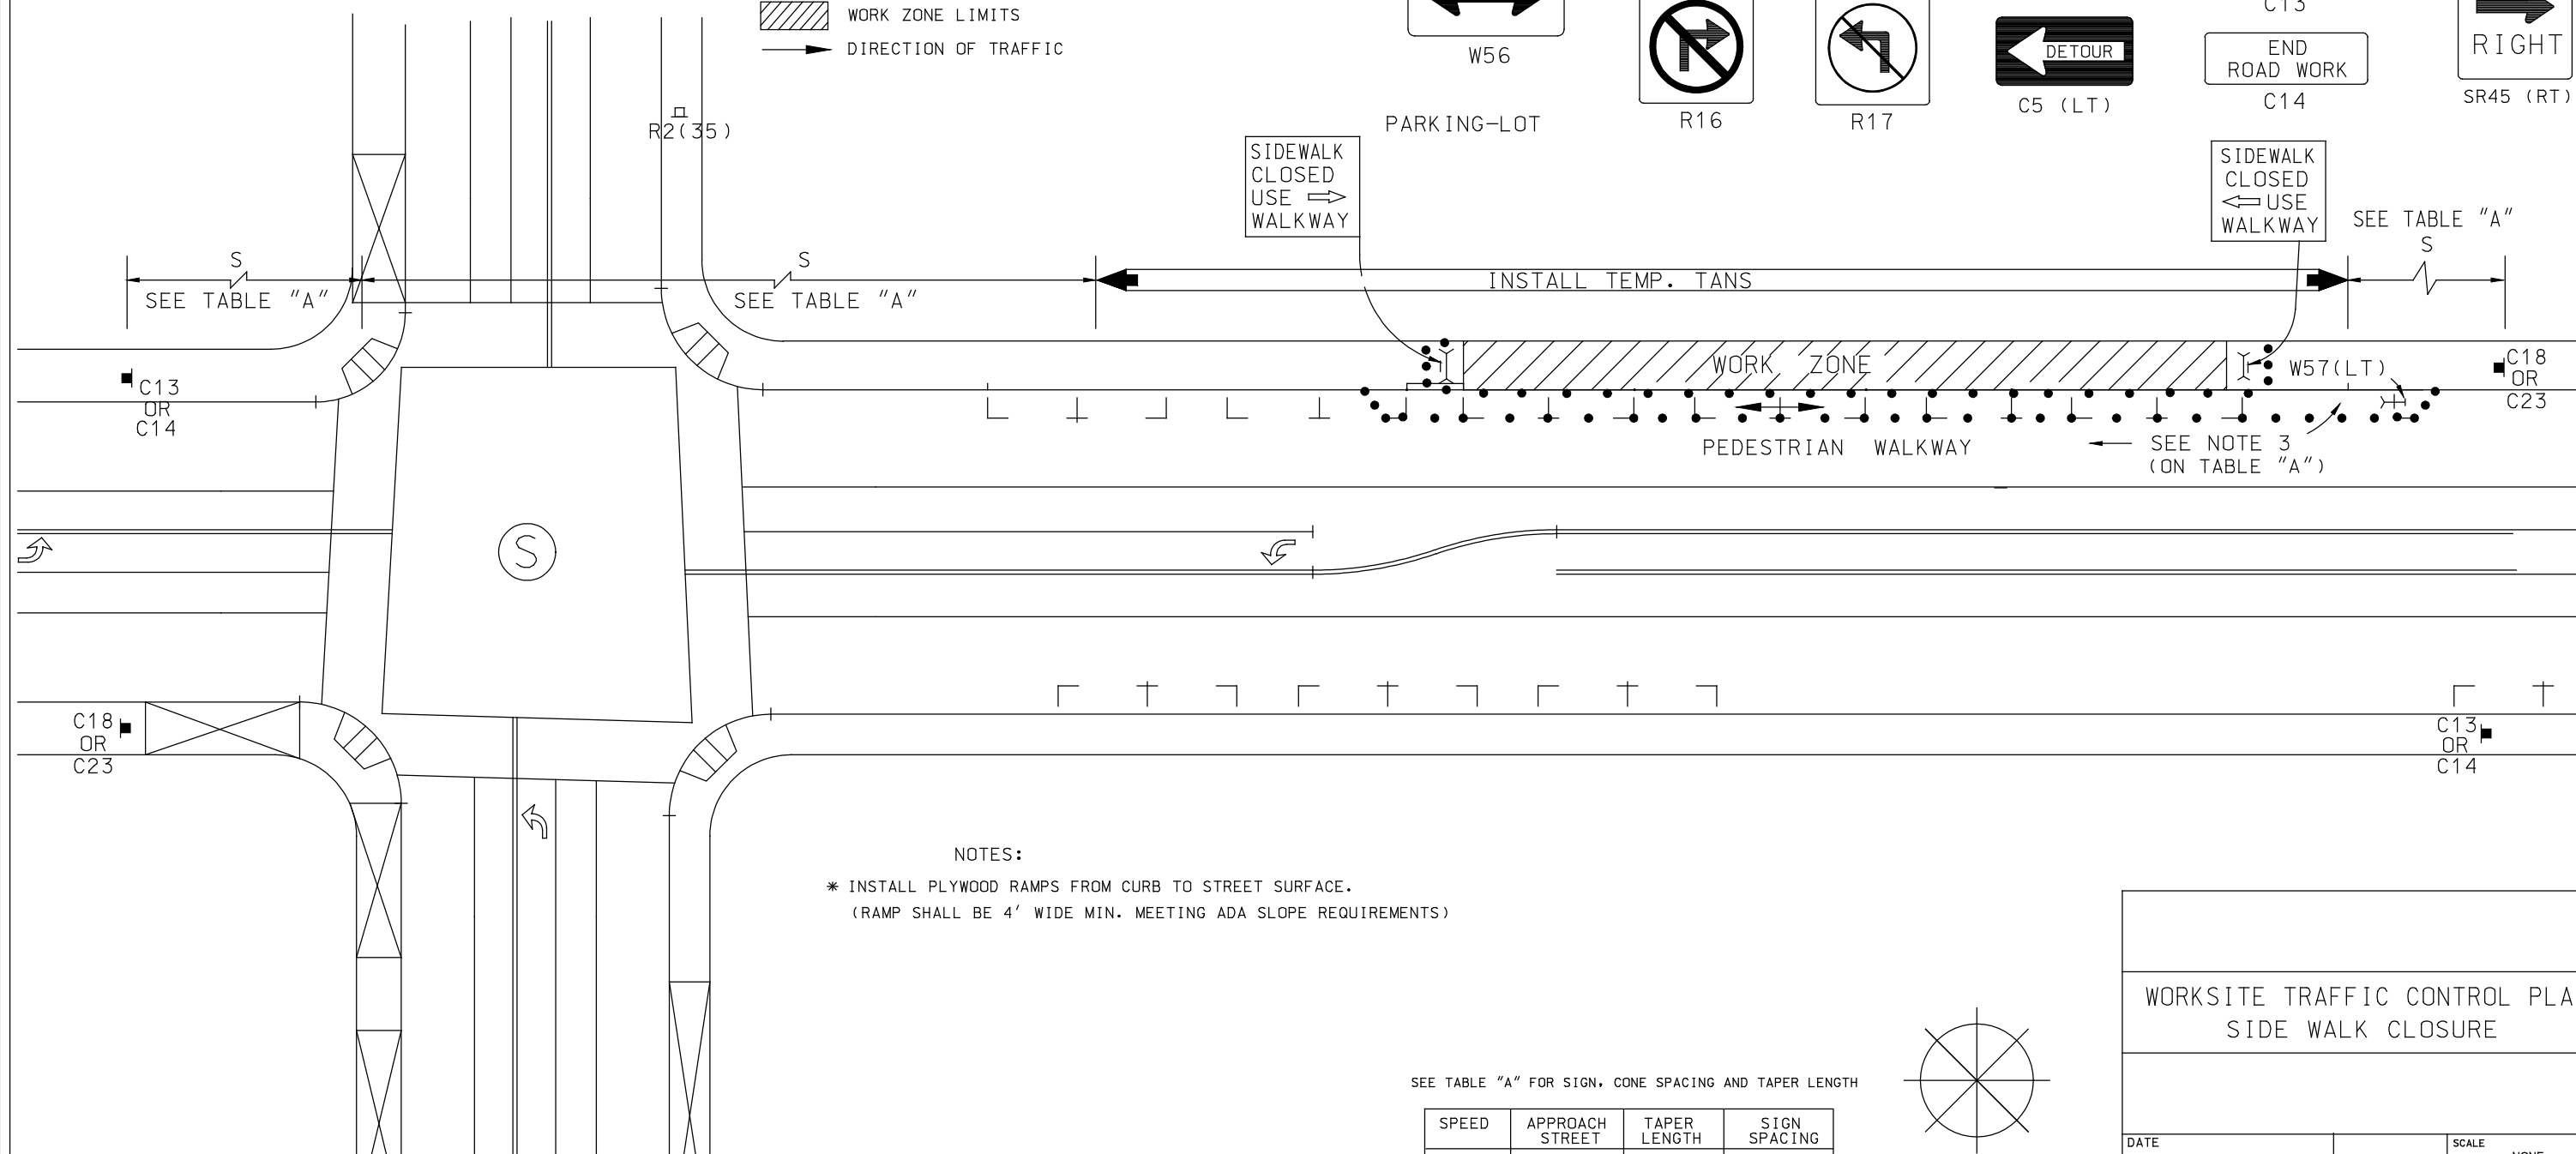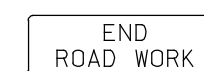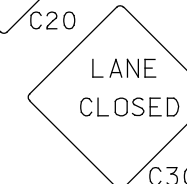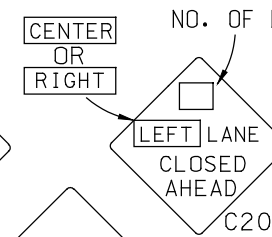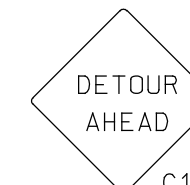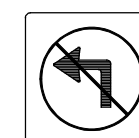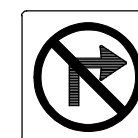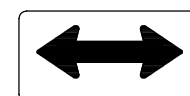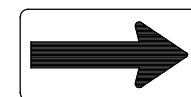


NOTES:

* INSTALL PLYWOOD RAMPS FROM CURB TO STREET SURFACE.
(RAMP SHALL BE 4' WIDE MIN. MEETING ADA SLOPE REQUIREMENTS)

SEE TABLE "A" FOR SIGN, CONE SPACING AND TAPER LENGTH

SPEED	APPROACH STREET	TAPER LENGTH	SIGN SPACING

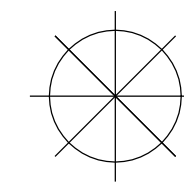

INDICATE NORTH WITH A "N"
AND AN ARROW POINT

WORKSITE TRAFFIC CONTROL PLAN

SIDE WALK CLOSURE

DATE	SCALE
05/28/2003 Rev. MPL	NONE
06/04/2003 WRS	DRAWING NO. 28